



Ground Floor

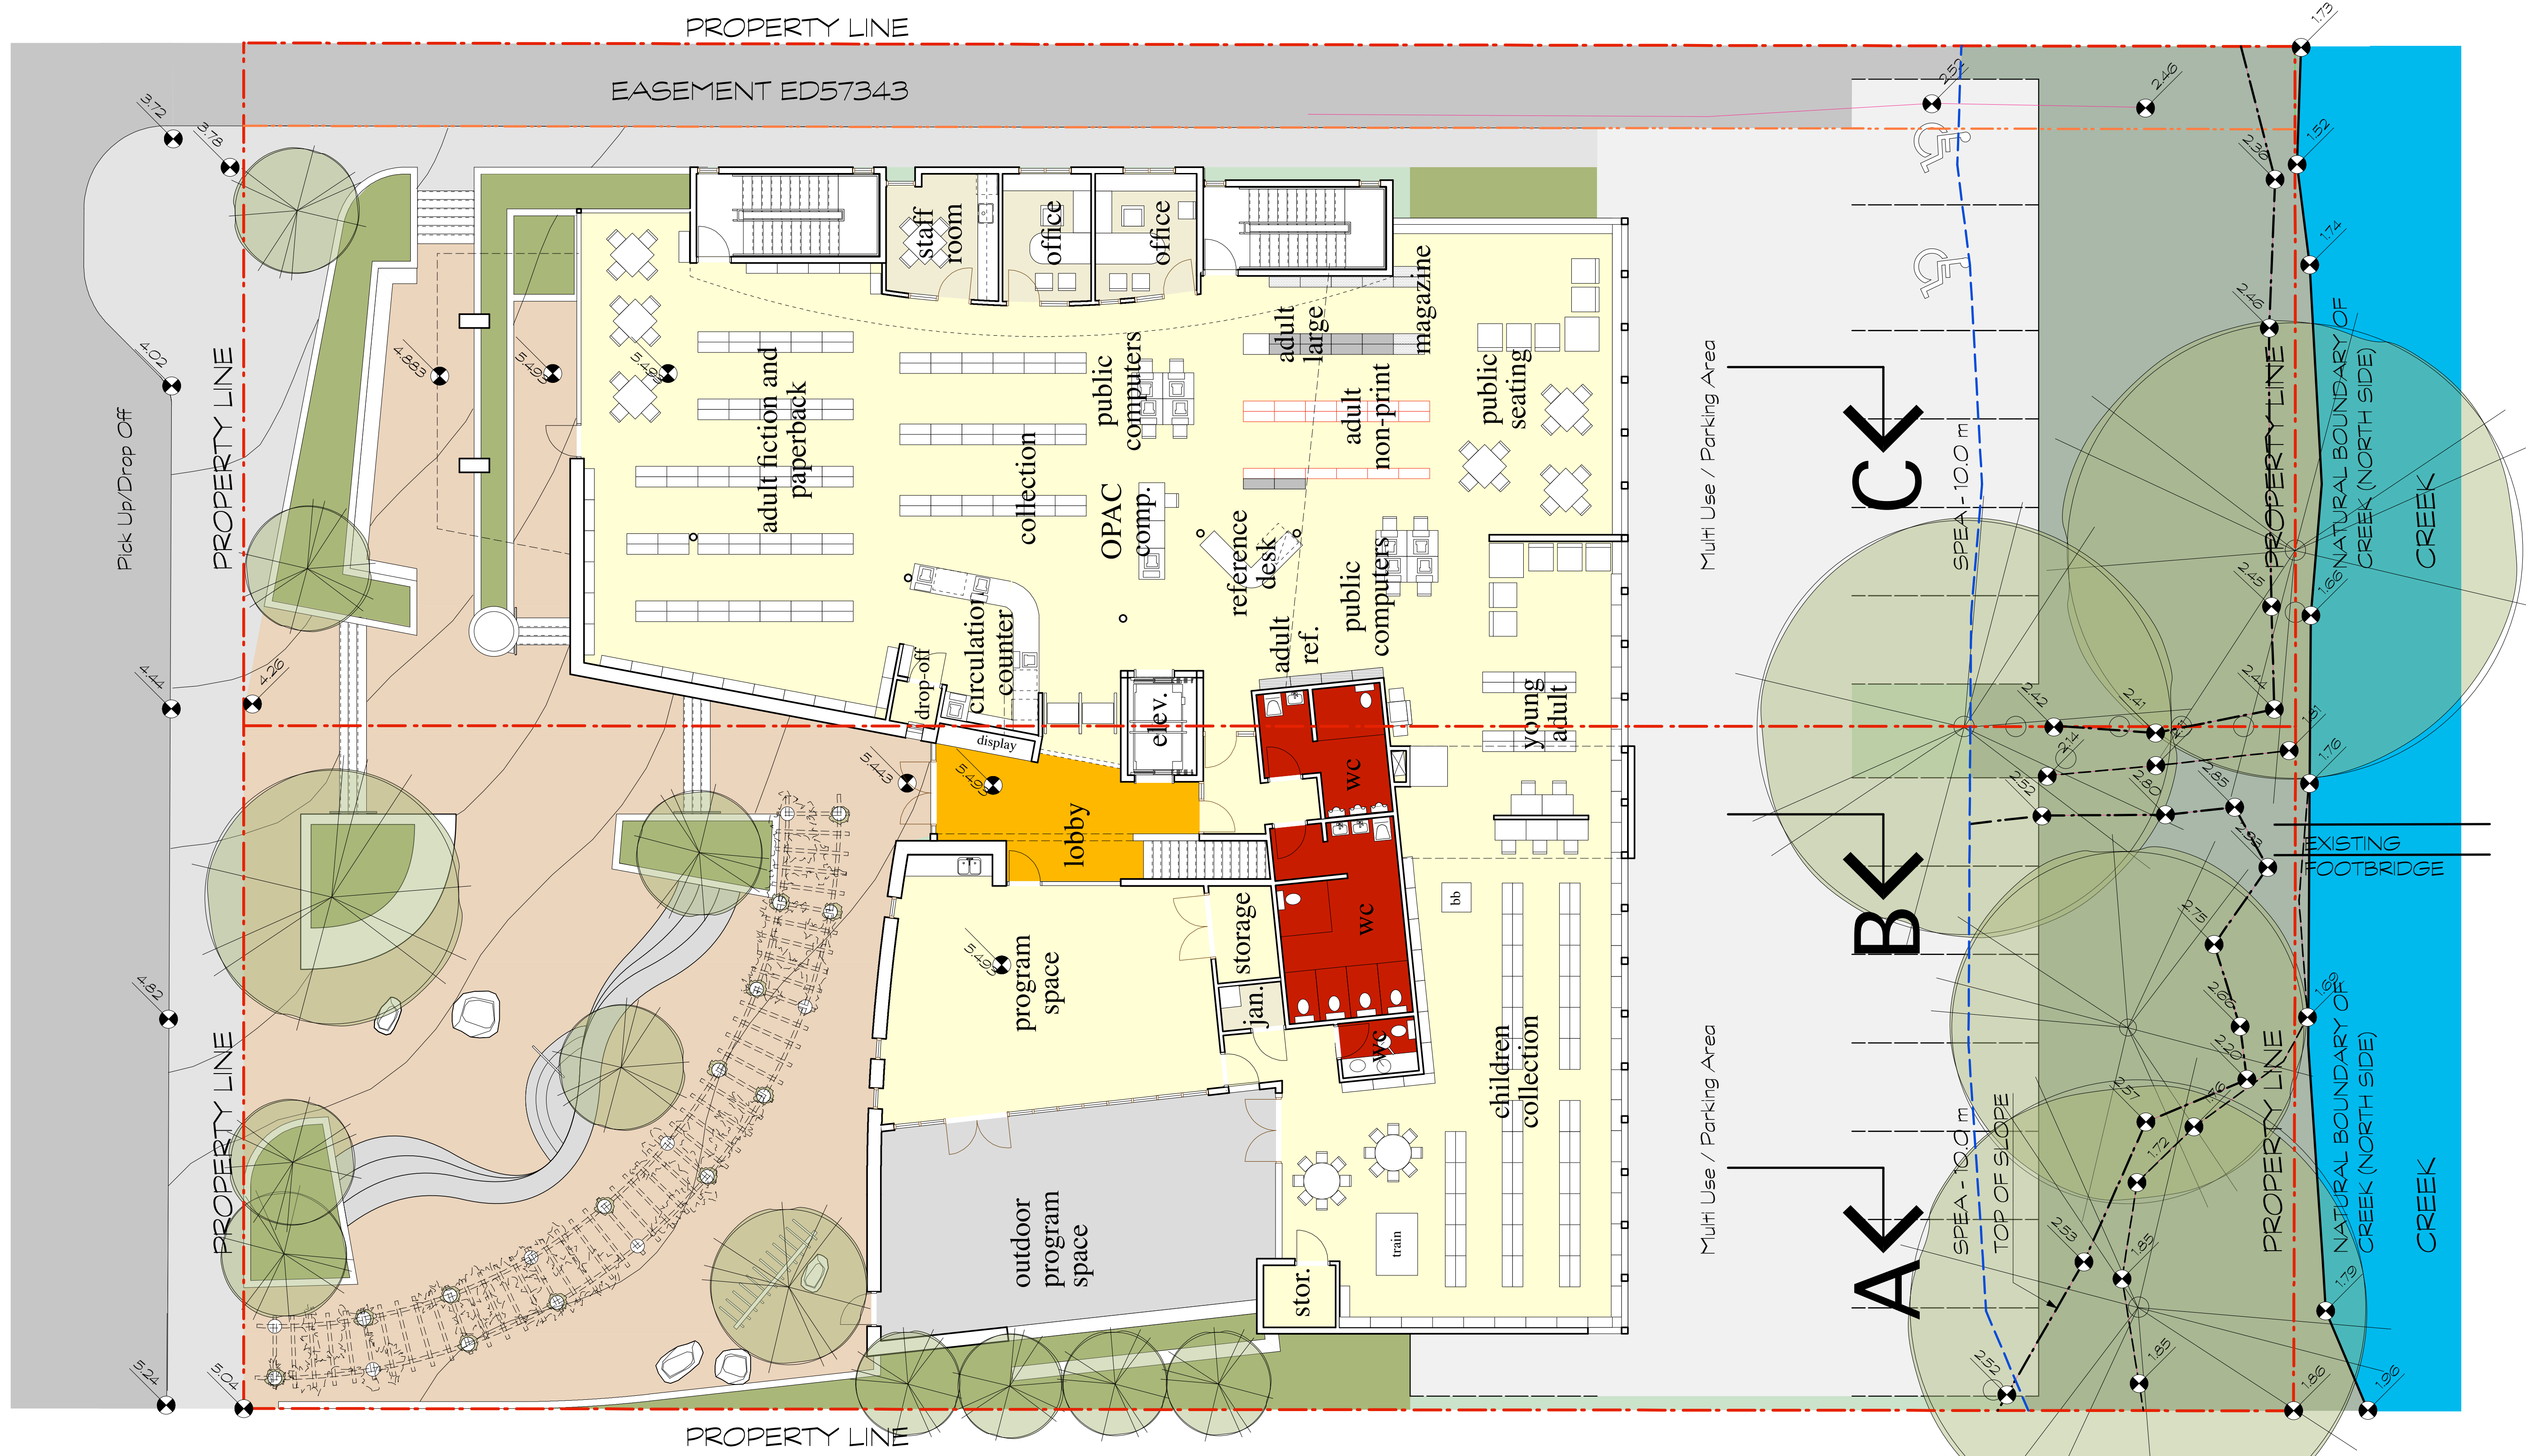

FLOOR PLANS

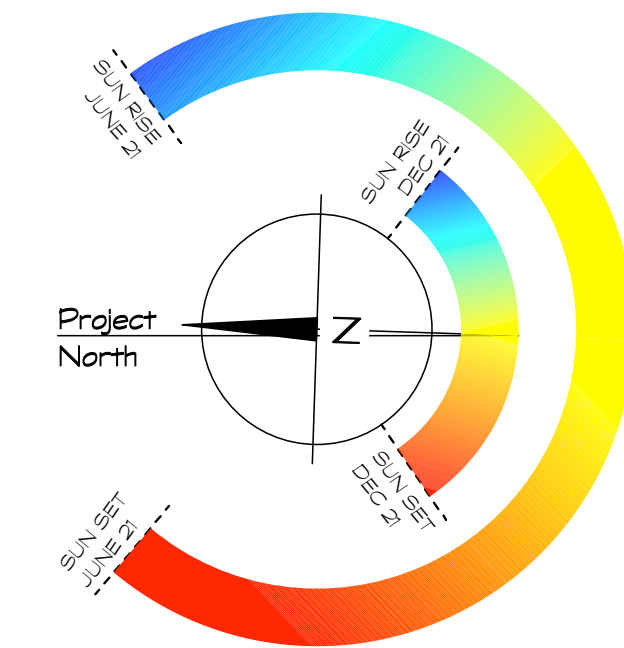

ARCHITECTS INC.
 207-3360 BURNABY AVE
 VANCOUVER, B.C. V8C 2K6
 TEL: 604-273-2333
 FAX: 604-273-2333

Date : AUG 19, 2009

Salt Spring Island Public Library
 Ganges, B.C.

SSIP/LA
 129 McPhillips Avenue
 Ganges, B.C.
 V8K 1Y8
 250-653-4949