




2nd Floor

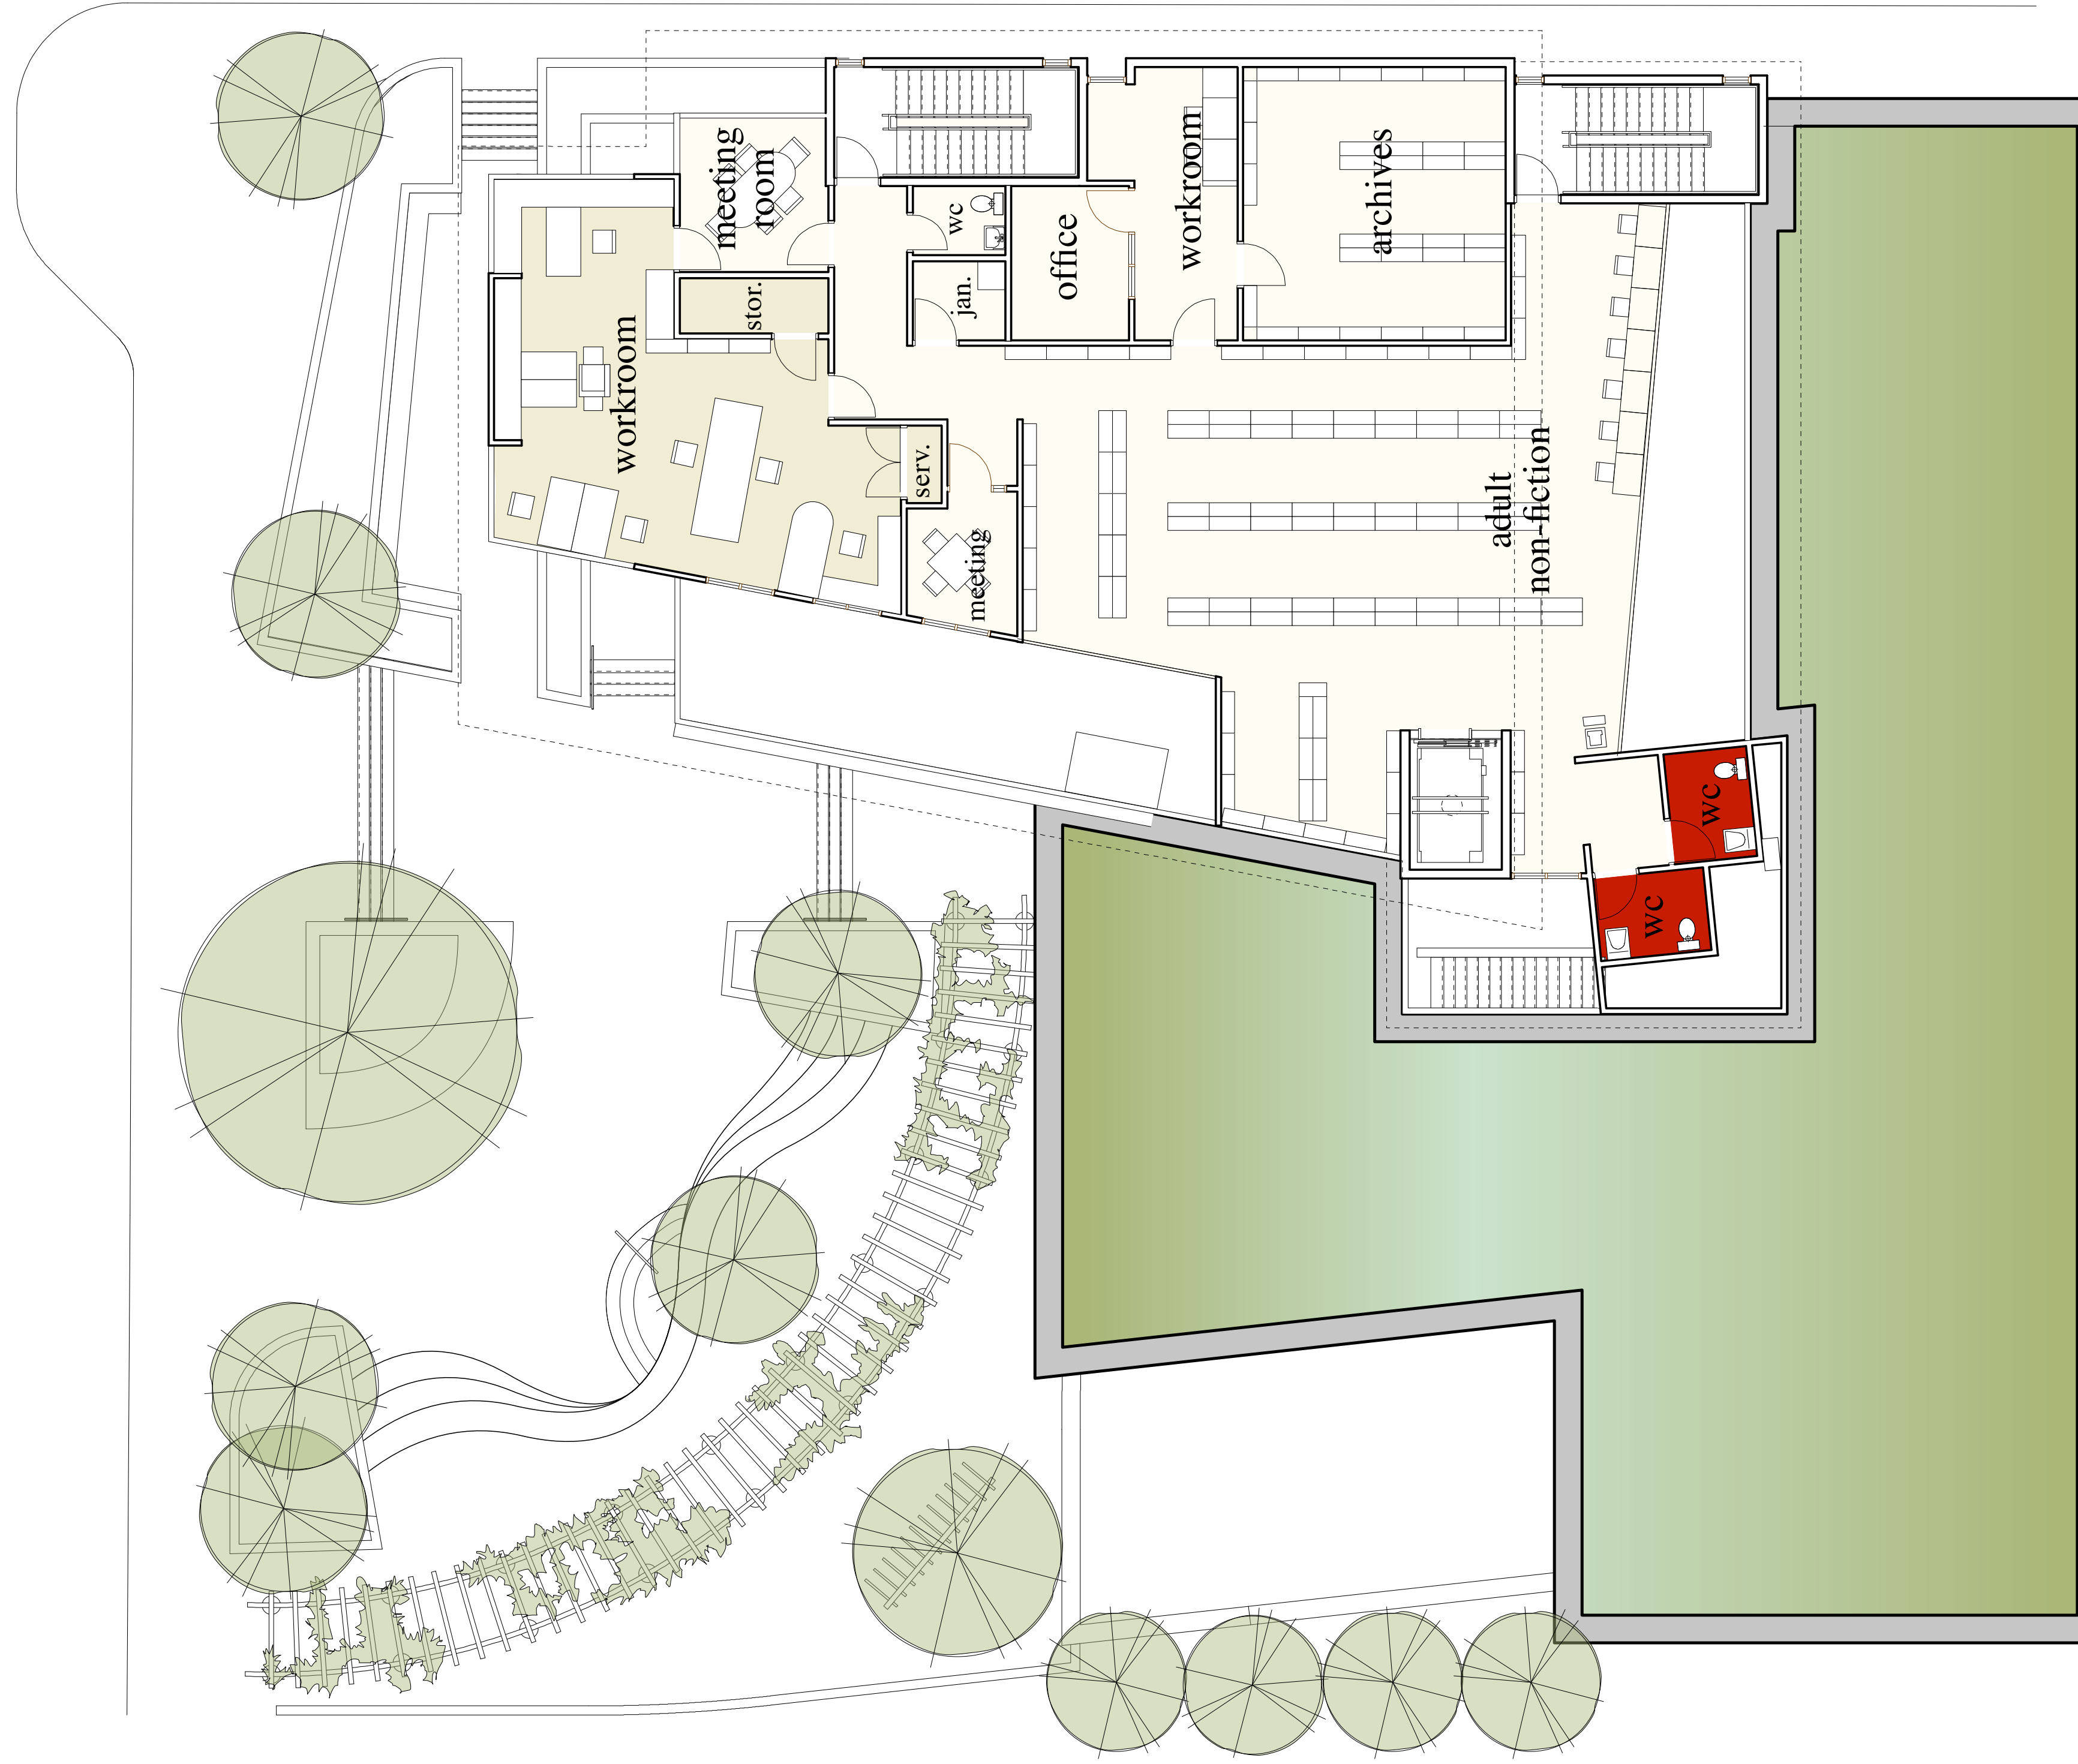

Basement

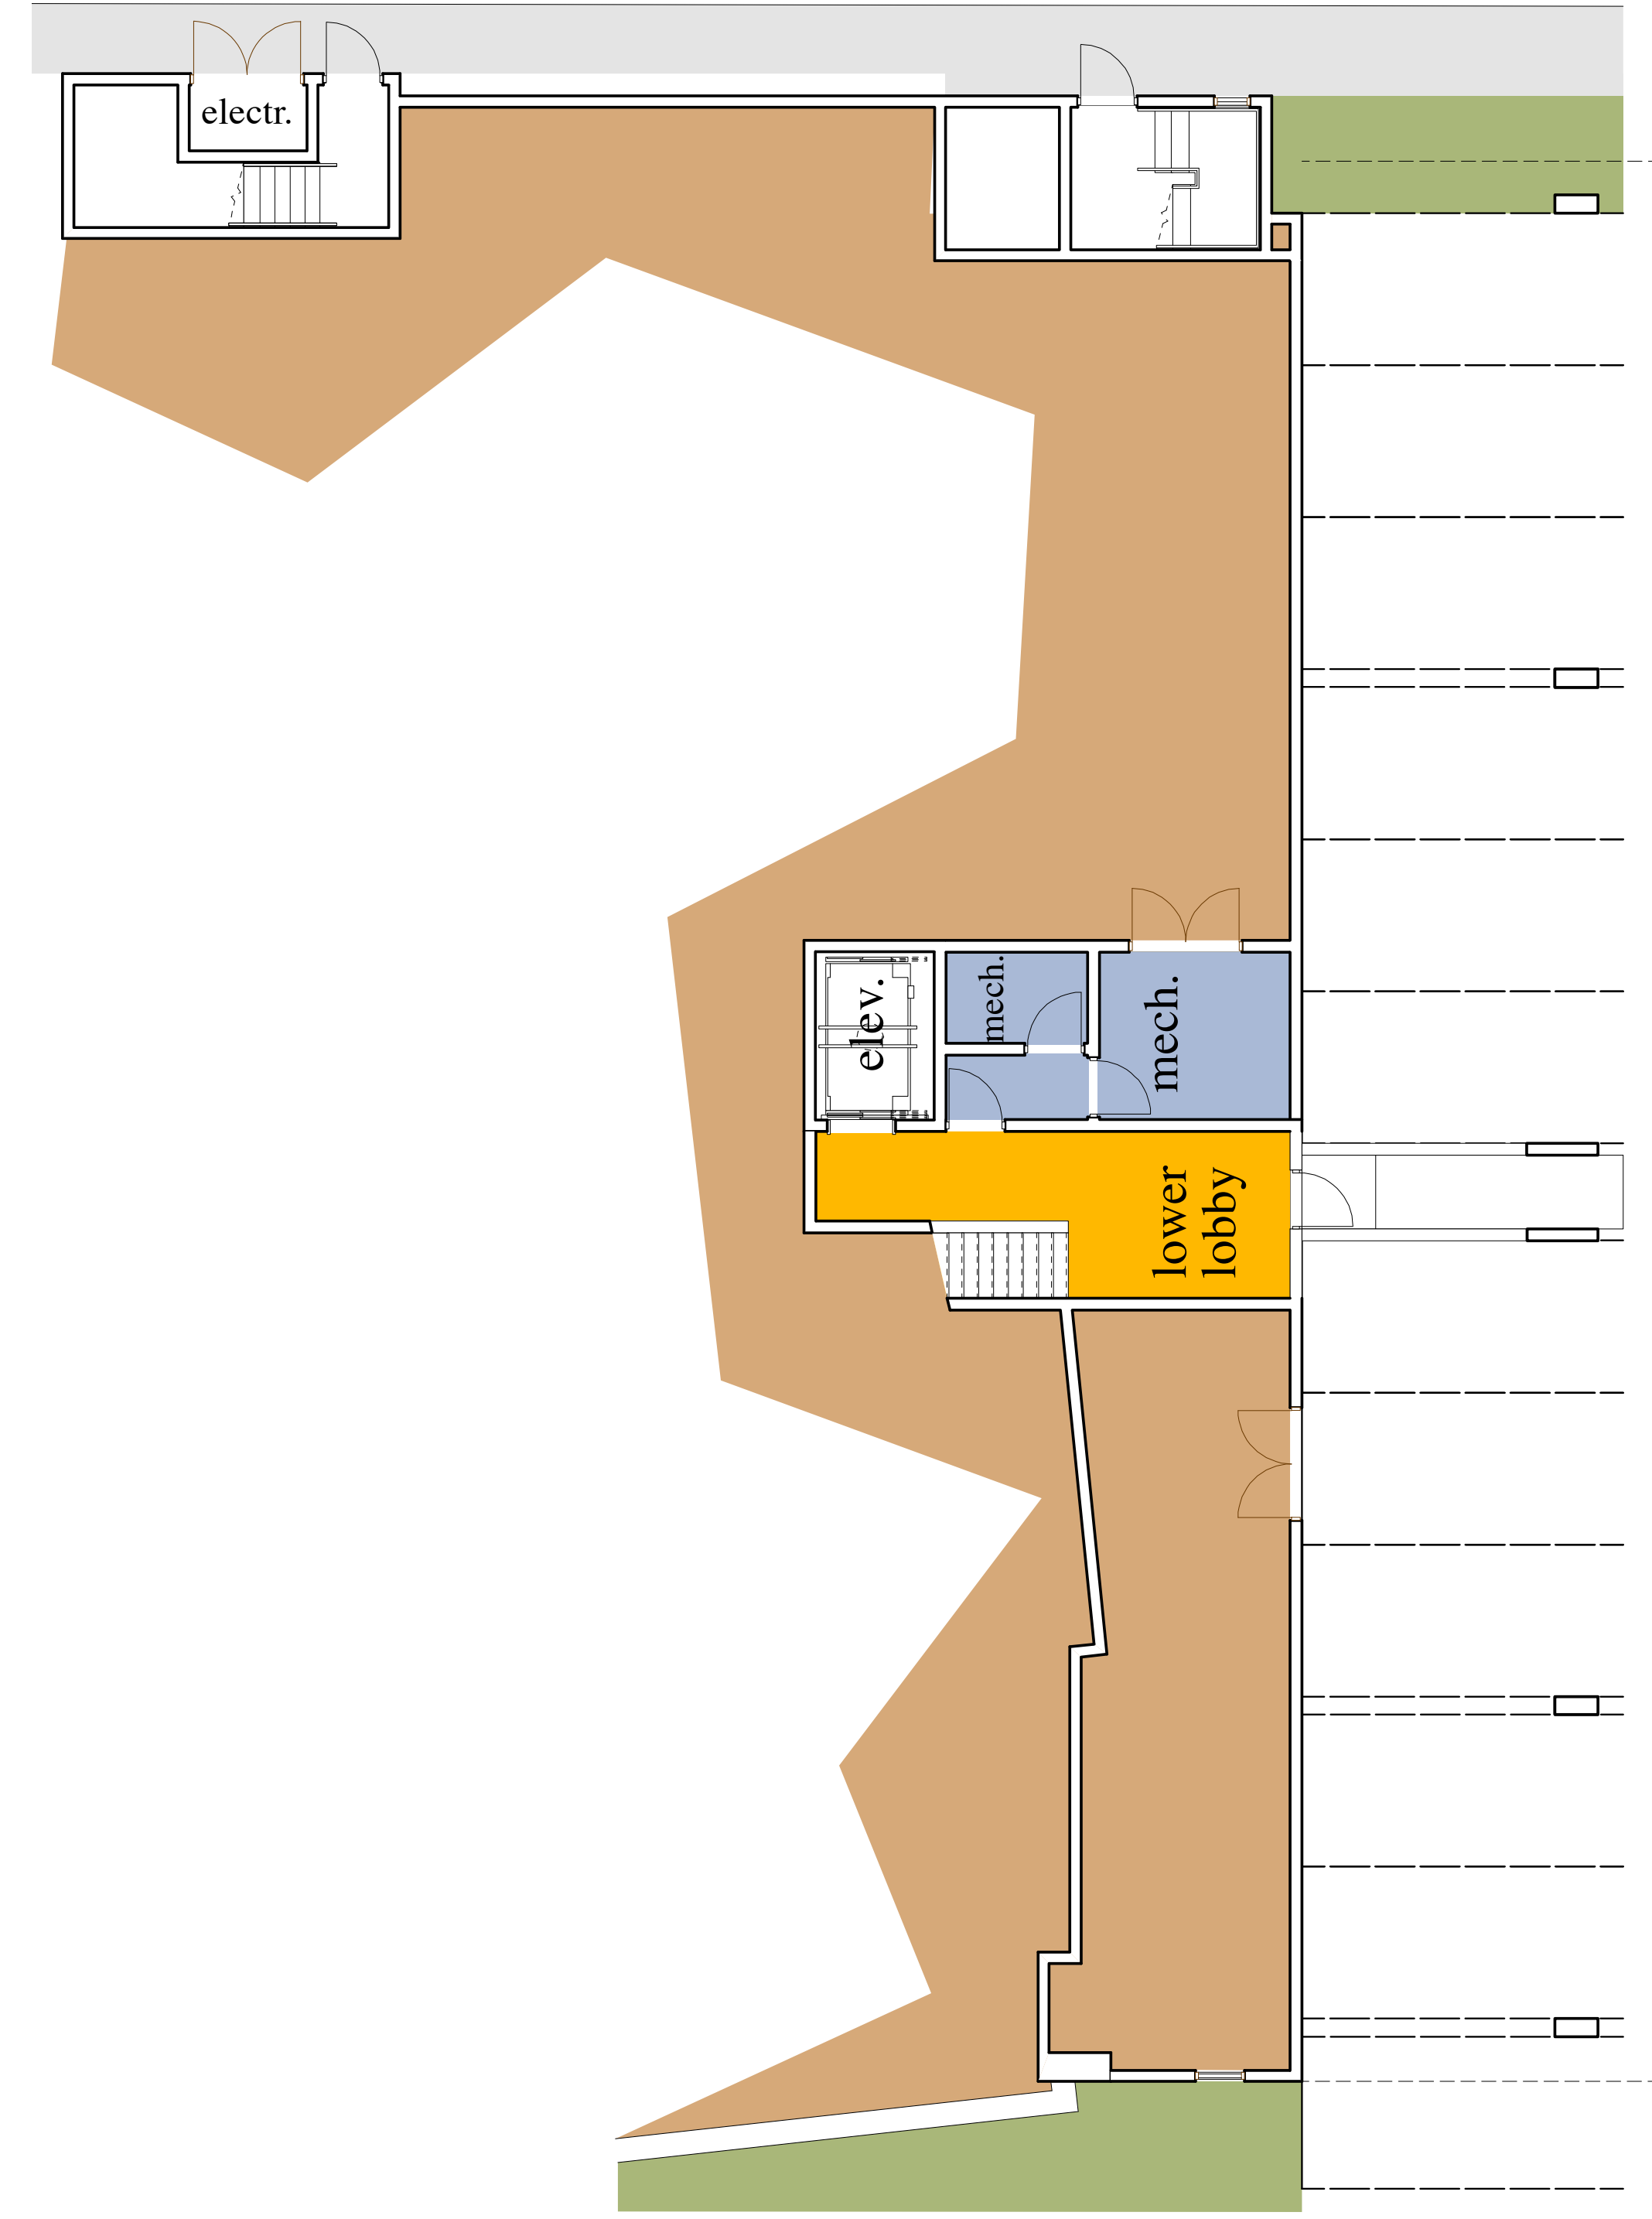

FLOOR PLANS

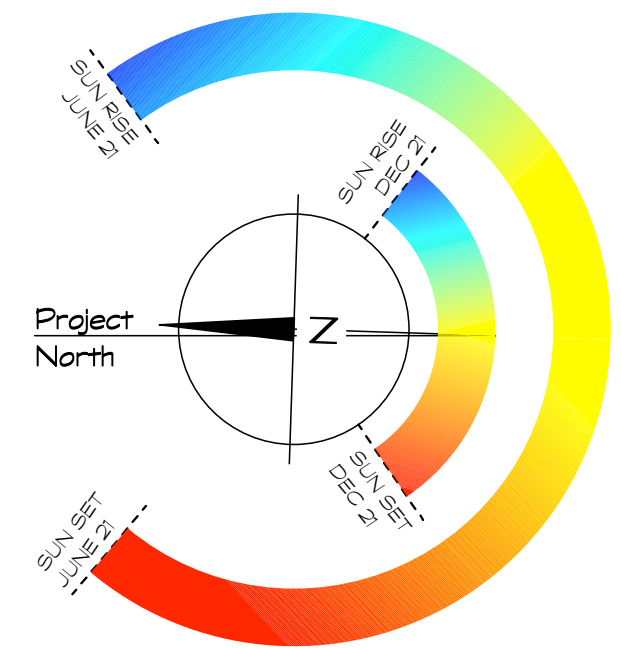

ARCHITECTS INC.
 207-3360 BURNHAM AVENUE
 SALT SPRING ISLAND, B.C. V8K 2X8
 TEL: 250-656-8222
 FAX: 250-656-8229

Date : AUG 19, 2009

Salt Spring Island Public Library Ganges, B.C.

SSIP/LA
 129 McPhillips Avenue
 Ganges, B.C.
 V8K 1Y8
 250-653-4949