


South Elevation

EXTERIOR FINISHES

reference	material
①	Exposed Concrete
②	Painted Concrete
③	Painted Concrete
④	Galvalum Corrugated Cladding
⑤	German Cement Board Cladding
⑥	Wood Cladding
⑦	Rammed Earth Wall
⑧	Solar Wall Cladding
⑨	Wood Glu-lam Structure
⑩	Prefinished Aluminum Window System
⑪	Prefinished Aluminum Louver
⑫	Prefinished Aluminum Lightshelf
⑬	Prefinished Metal Fascia
⑭	Green Roof
⑮	Solar Panels
⑯	Rain Barrel

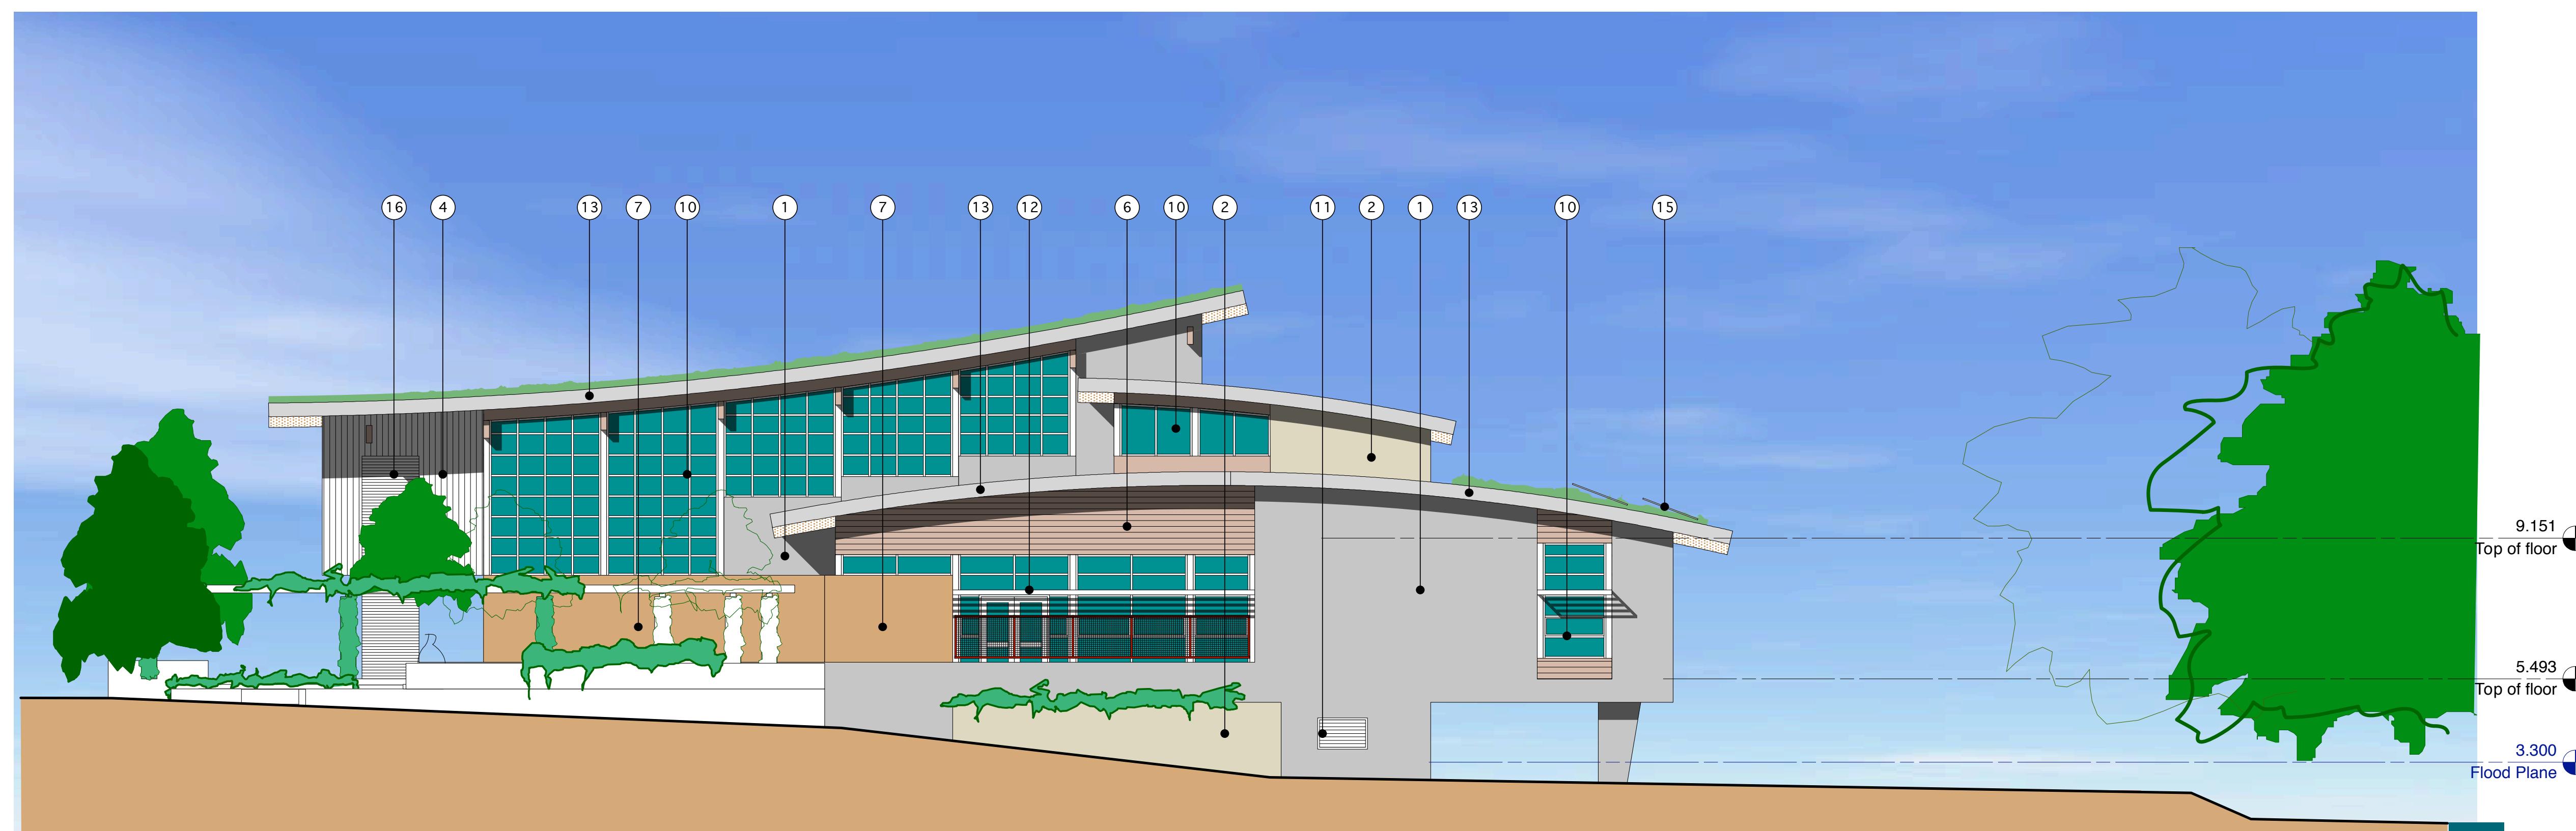

West Elevation

ELEVATIONS

SSIPA
129 McPhillips Avenue
Ganges, B.C.
V8K 1Y8
250-653-4949

Salt Spring Island Public Library
Ganges, B.C.

Date : AUG 19, 2009

ARCHITECTS INC.
207-3460 Barron Avenue
Surrey, B.C. V4C 2G8
Tel: 250-596-8822
Fax: 250-596-8829

